


- VALUES SHOWN ARE NOMINAL AND NOT TO BE USED FOR INSTALLATION PURPOSES.
- DRAWINGS ARE NOT TO SCALE.
- CHECK WITH LOCAL BUILDING CODES AND OBTAIN ALL NECESSARY BUILDING PERMITS.
- THESE ARE BASIC AND GENERAL SPECIFICATIONS AND DO NOT COVER ALL POSSIBLE INSTALLATION SCENARIOS.
- PANEL MAY BE INSTALLED WITH THE TINES POINTING UP OR DOWN.

DMF CLASSIC PANEL SPECIFICATIONS		
	TOLERANCE	SPECIFICATION
HORIZONTAL WIRE DIAMETER	±0.125"/±0.05mm.	
VERTICAL WIRE DIAMETER	±0.125"/±0.05mm.	
TENSILE STRENGTH	80 ksi	ASTM A-641
ZINC COATING	0.32 oz/ft ²	ASTM D-7091
POWDER COATING THICKNESS	TOIC FREE/VOC FREE	100 MICRONS

DMF POST SPECIFICATIONS		
DIMENSION	SPECIFICATIONS	NOTES
POST SIZE	3"x3"	SMALLER POST MAY BE USED AS DETERMINED BY ARCHITECT OR ENGINEER
POST GAUGE	11	
TENSILE STRENGTH	44945 lbs/ft ²	ASTM A-500
POST ZINC COATING	0.9oz/ft ²	ASTM A-653 TABLE 1 (90-2275)
YIELD STRENGTH	32997 lbs/ft ²	ASTM A-500
POST CAP	PLASTIC INJECTION FOR 3"x3" POST	POLYPROPYLENE
HARDWARE CLAMPS		ELECTROCALVANIZED STEEL
POWDER COATING THICKNESS	100 MICRONS	TOIC FREE/VOC FREE
		ASTM D-7091

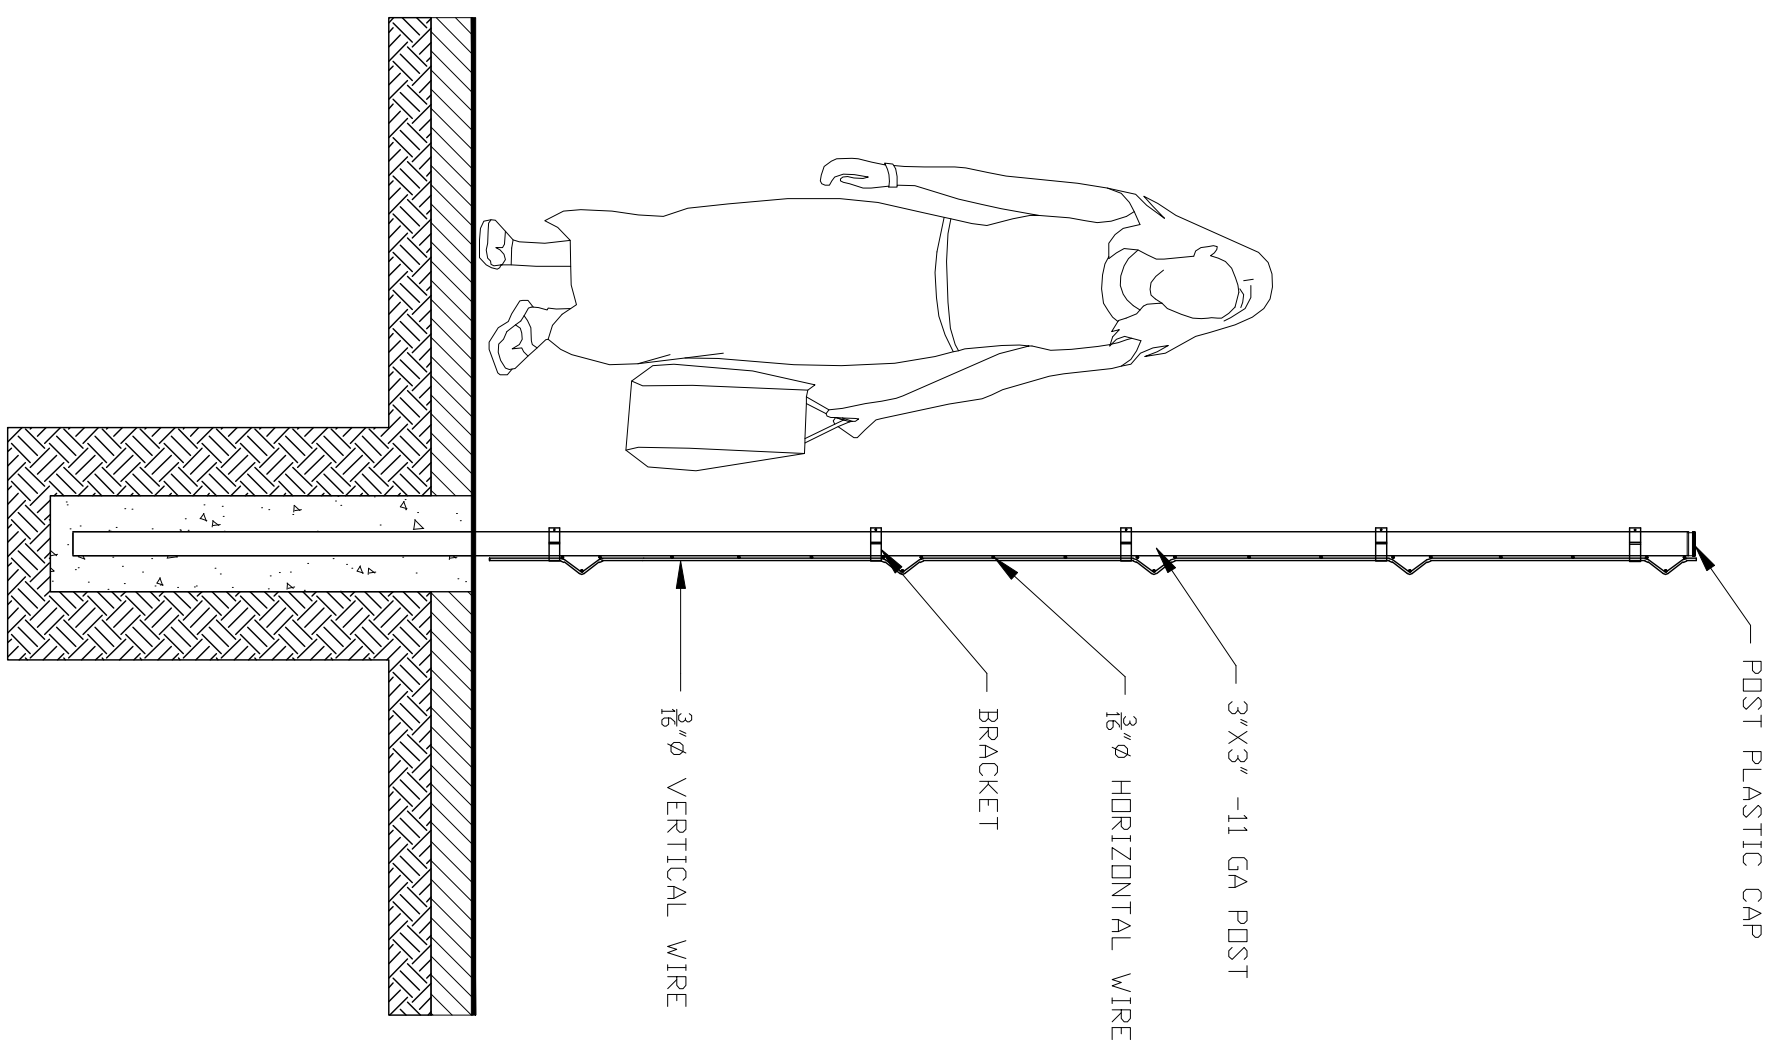


DRAWINGS BY:
 VP & ASSOCIATES, INC.
 202 S. 22ND ST
 TAMPA, FL 33605
 PH: 813-247-3835
 FAX: 813-247-4305

DATE: APRIL, 2018

DMF – CLASSIC 8'-0"
 ELEVATIONS/SECTIONS

PROJECT NAME:	GENERAL SPECS
CUSTOMER:	DESIGN MASTER FENCE

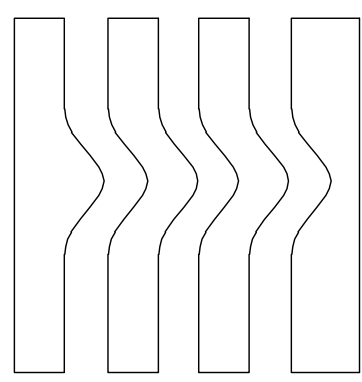

Designmaster™
 FENCING SYSTEM